




Plan View

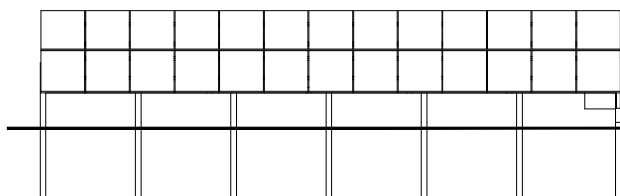


Front Elevation

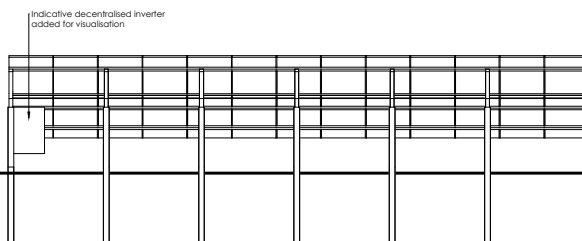

Rear Elevation

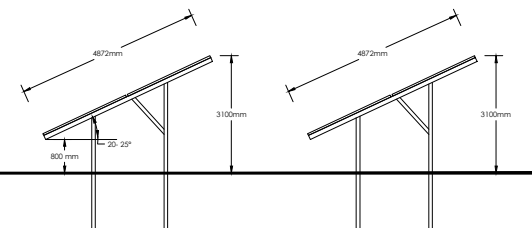

Side Elevation

rev:	date:	details:
 <p>The Old Dairy Yarworth Cheltenham Gloucestershire GL54 3LQ tel: 01285 721072</p>		
client: Novus R S Ltd		
project: Solar Park to the north of Maelor Gasworks		
title: PV Panel Details		
scale: 1:200	date: 19/01/21	drawn by: JLB
		checked by:
		size: A4
Project ref: 258	draw no: WR-EX-258-15-1	dwg: