



Floor Plan

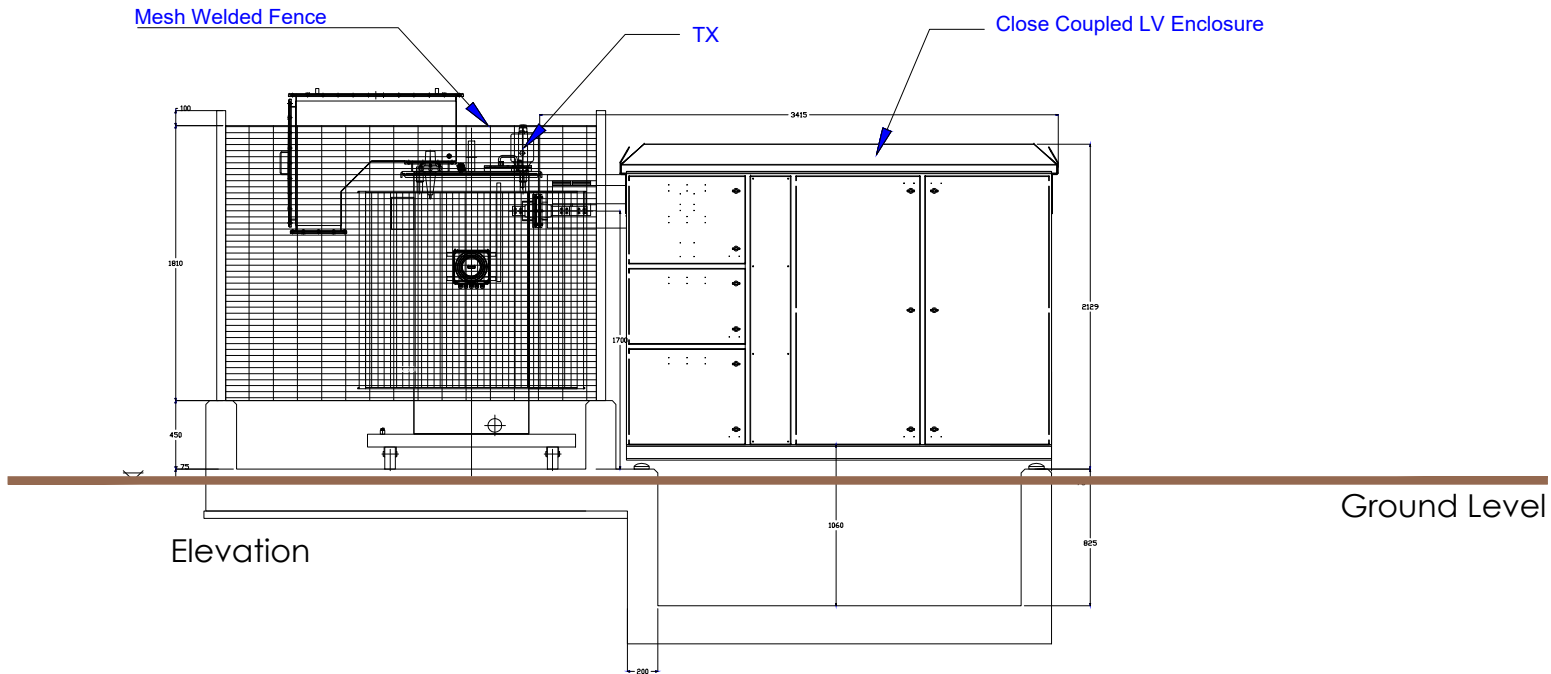

Elevation

Ground Level

rev:	date:	details:			
		The Old Dairy Yanworth Cheltenham Gloucestershire GL54 3LQ tel: 01285 721072			
Client:		Novus R S Ltd			
Project:		Solar Park to the north of Maelor Gasworks			
Title:		Transformer			
scale:	date:	drawn by:	checked by:	size:	
1:50	21/01/21	JLB		A4	
Project ref:		dwg no:		rev:	
258		WR-EX-258-15-8			