



Section through Fence detailing CCTV

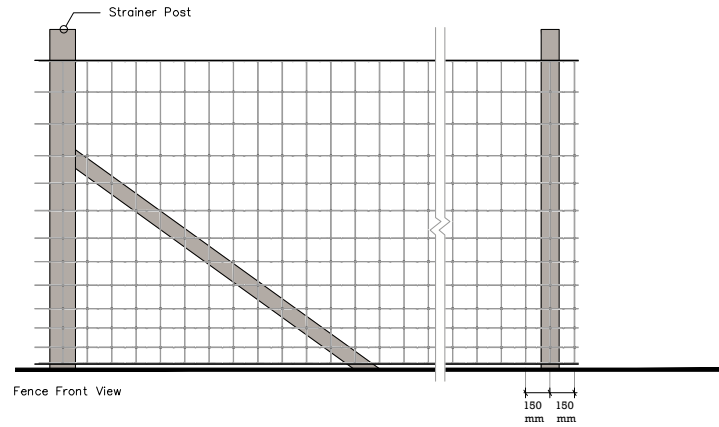

Fence Front View



CCTV on adjacent site

rev:	date:	details:
		
Planning & Environmental Ltd.		The Old Dairy Yarworth Cheltenham Gloucestershire GL54 3LQ tel: 01285 721072
client: Novus R S Ltd		
project: Solar Park to the north of Maelor Gasworks		
title: CCTV & Fence Details		
scale: 1:50	date: 19/01/21	drawn by: JLB
checked by:	size: A4	
Project ref: 258	dwg no: WR-EX-258-15-2	dx: